


London Road, Sunninghill, Surrey

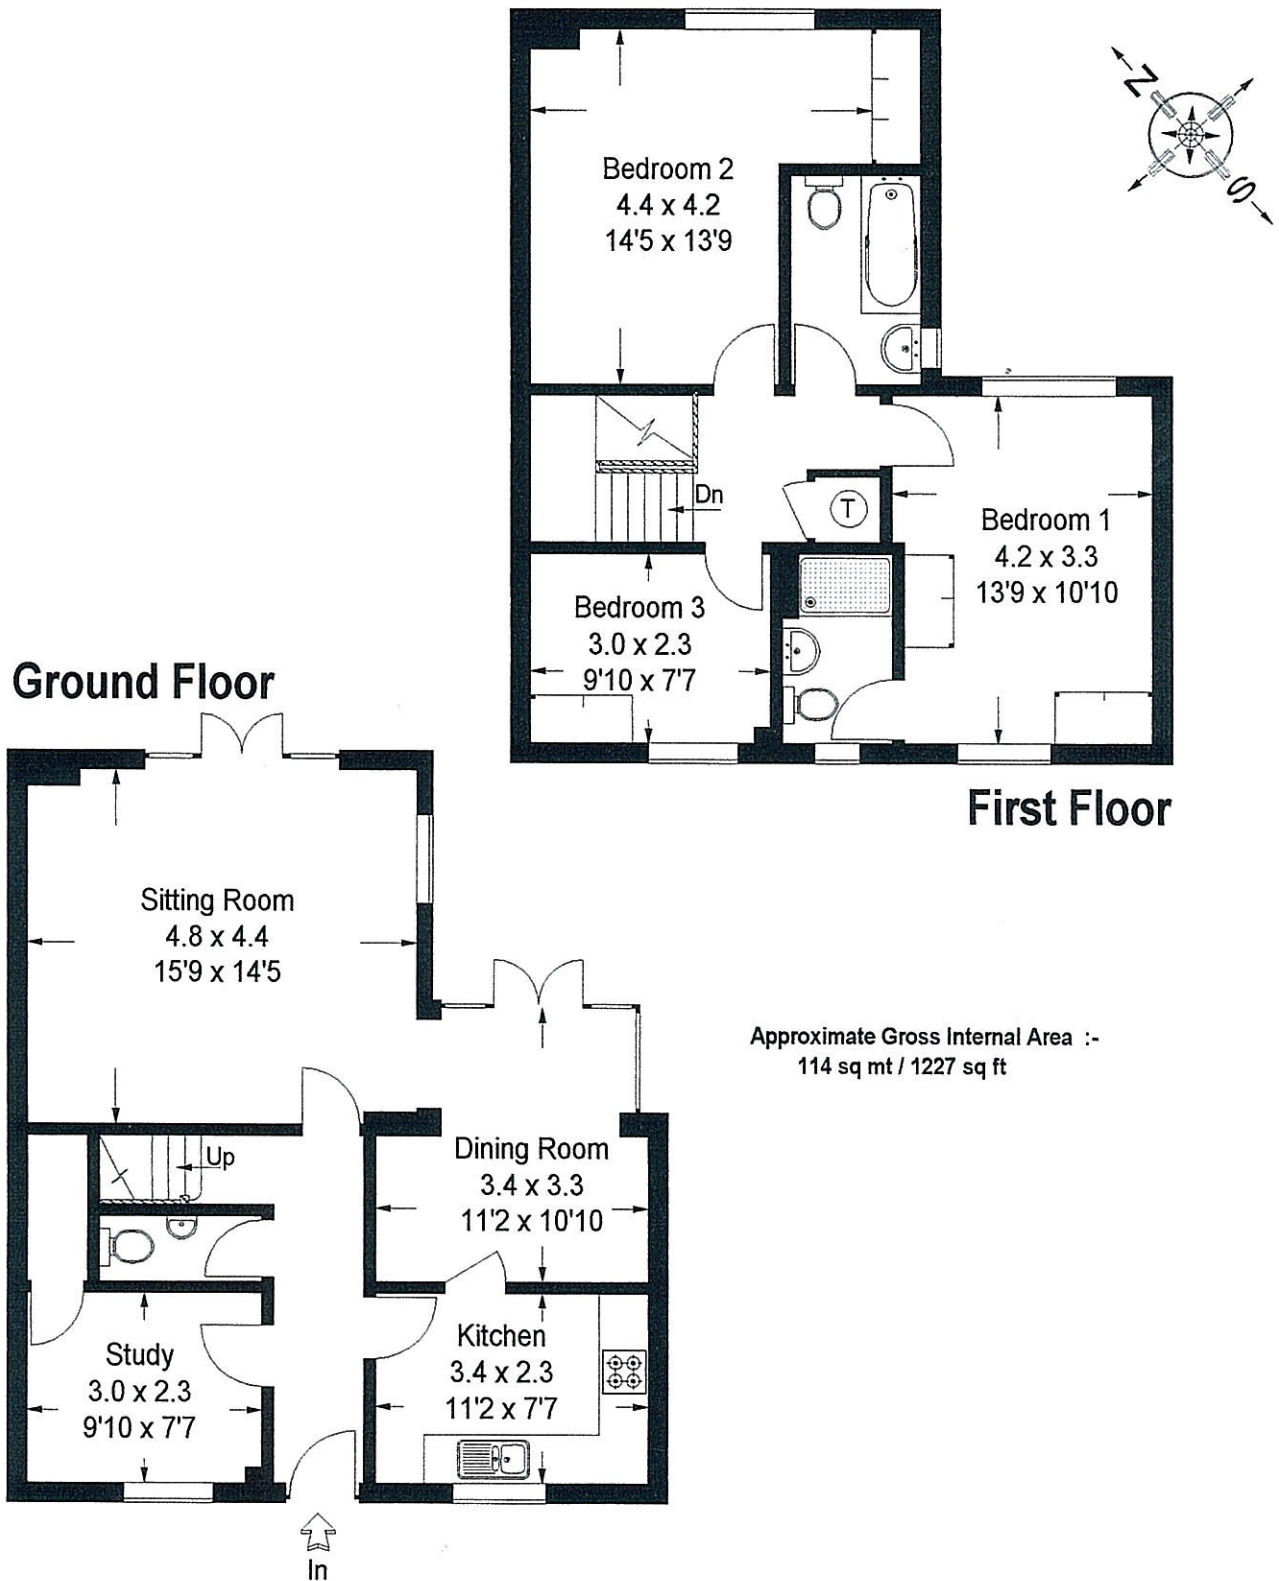

FLOOR PLANS © 2003

01483 755510 Ref A9006/AG

Disclaimer:

This plan is for layout guidance only. Not drawn to scale, unless stated. Measured & drawn to the nearest 10cm / 3". Whilst every care is taken in the preparation of this plan, please check all dimensions shapes & compass bearings before making any decisions reliant upon them. All room dimensions taken through cupboard/wardrobes to structural walls where possible or to where indicated by arrow heads